

PLAN OF LYTTON I.R. N^o 9A.

AREA 394.8 Ac.

Scale: 5 Chains to an Inch.


In Sec. 27, 28, 33 and 34, Township 15, R. 27, W. 6, M.
and Sec. 4, Tp. 16, R. 27, W. 6, M.

INDIAN AFFAIRS SURVEY RECORDS
No. T.B.C. 106.

INDIAN AFFAIRS SURVEY RECORDS
No. T.B.C. 106.

Deputy Superintendent General
of Indian Affairs.

S. Bray
Chief Surveyor
Dept. of Indian Affairs.

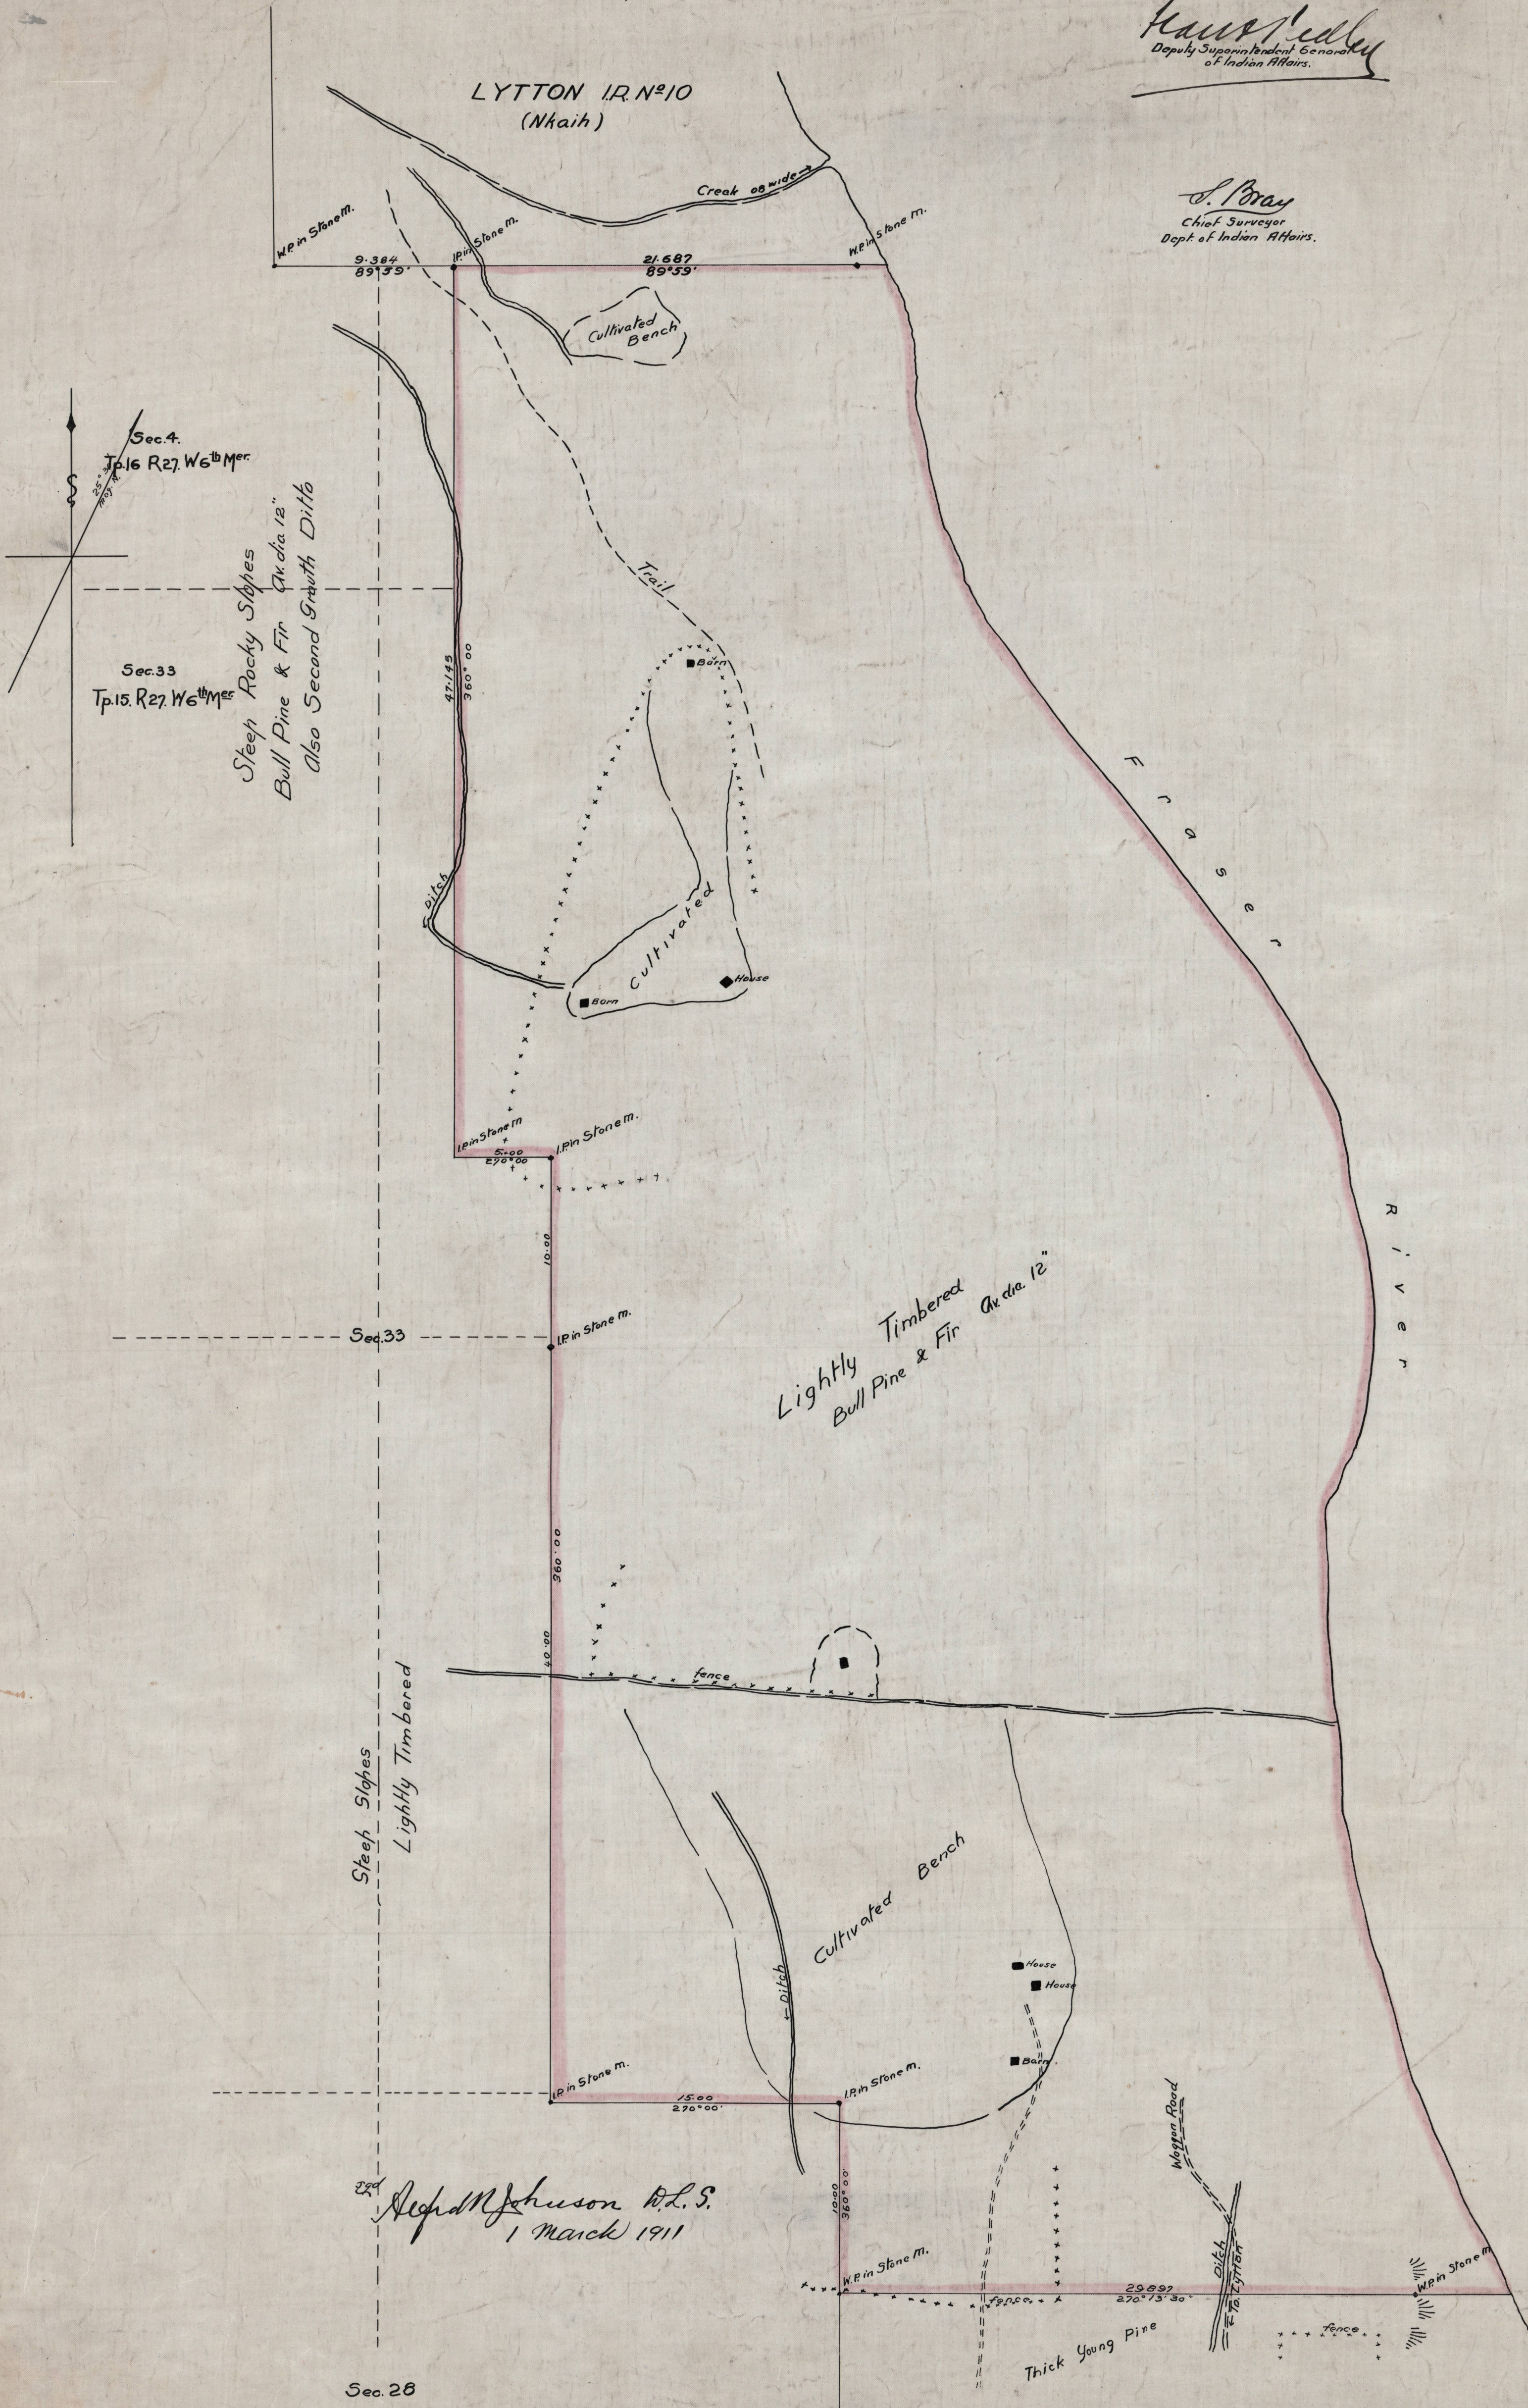

INDIAN AFFAIRS SURVEY RECORDS
No. T.B.C. 106.

LYTTON I.R. N° 9
(Stryen)

