

Ernest Burwash
DIRECTOR OF SURVEYS

NOTE:

Surveyed lines and measured distances are in red.
Unsurveyed lines calculated distances and bearings
and previous surveys, are in black.
Bearings are astronomical and expressed in degrees
and minutes.
Posts found on the ground are shown thus—
Wooden posts planted
The bearings for this survey are derived from those of
Lot 72, Group 5.


I, Henry Godkin Dickson, of the Town of Whitehorse, in the Yukon
Territory, Dominion Land Surveyor, make oath and say, that I have
in my own proper person, according to law and the
instructions of the Surveyor General, faithfully and correctly,
executed the survey shown by this plan, and that the said plan is
correct and true, to the best of my knowledge and belief:
So help me God.

H.G. Dickson
D.L. Surveyor.

Sworn before me at Whitehorse, Y.T.
this the 6th day of
March 1910.

J. A. Dickson

Commissioner &c.

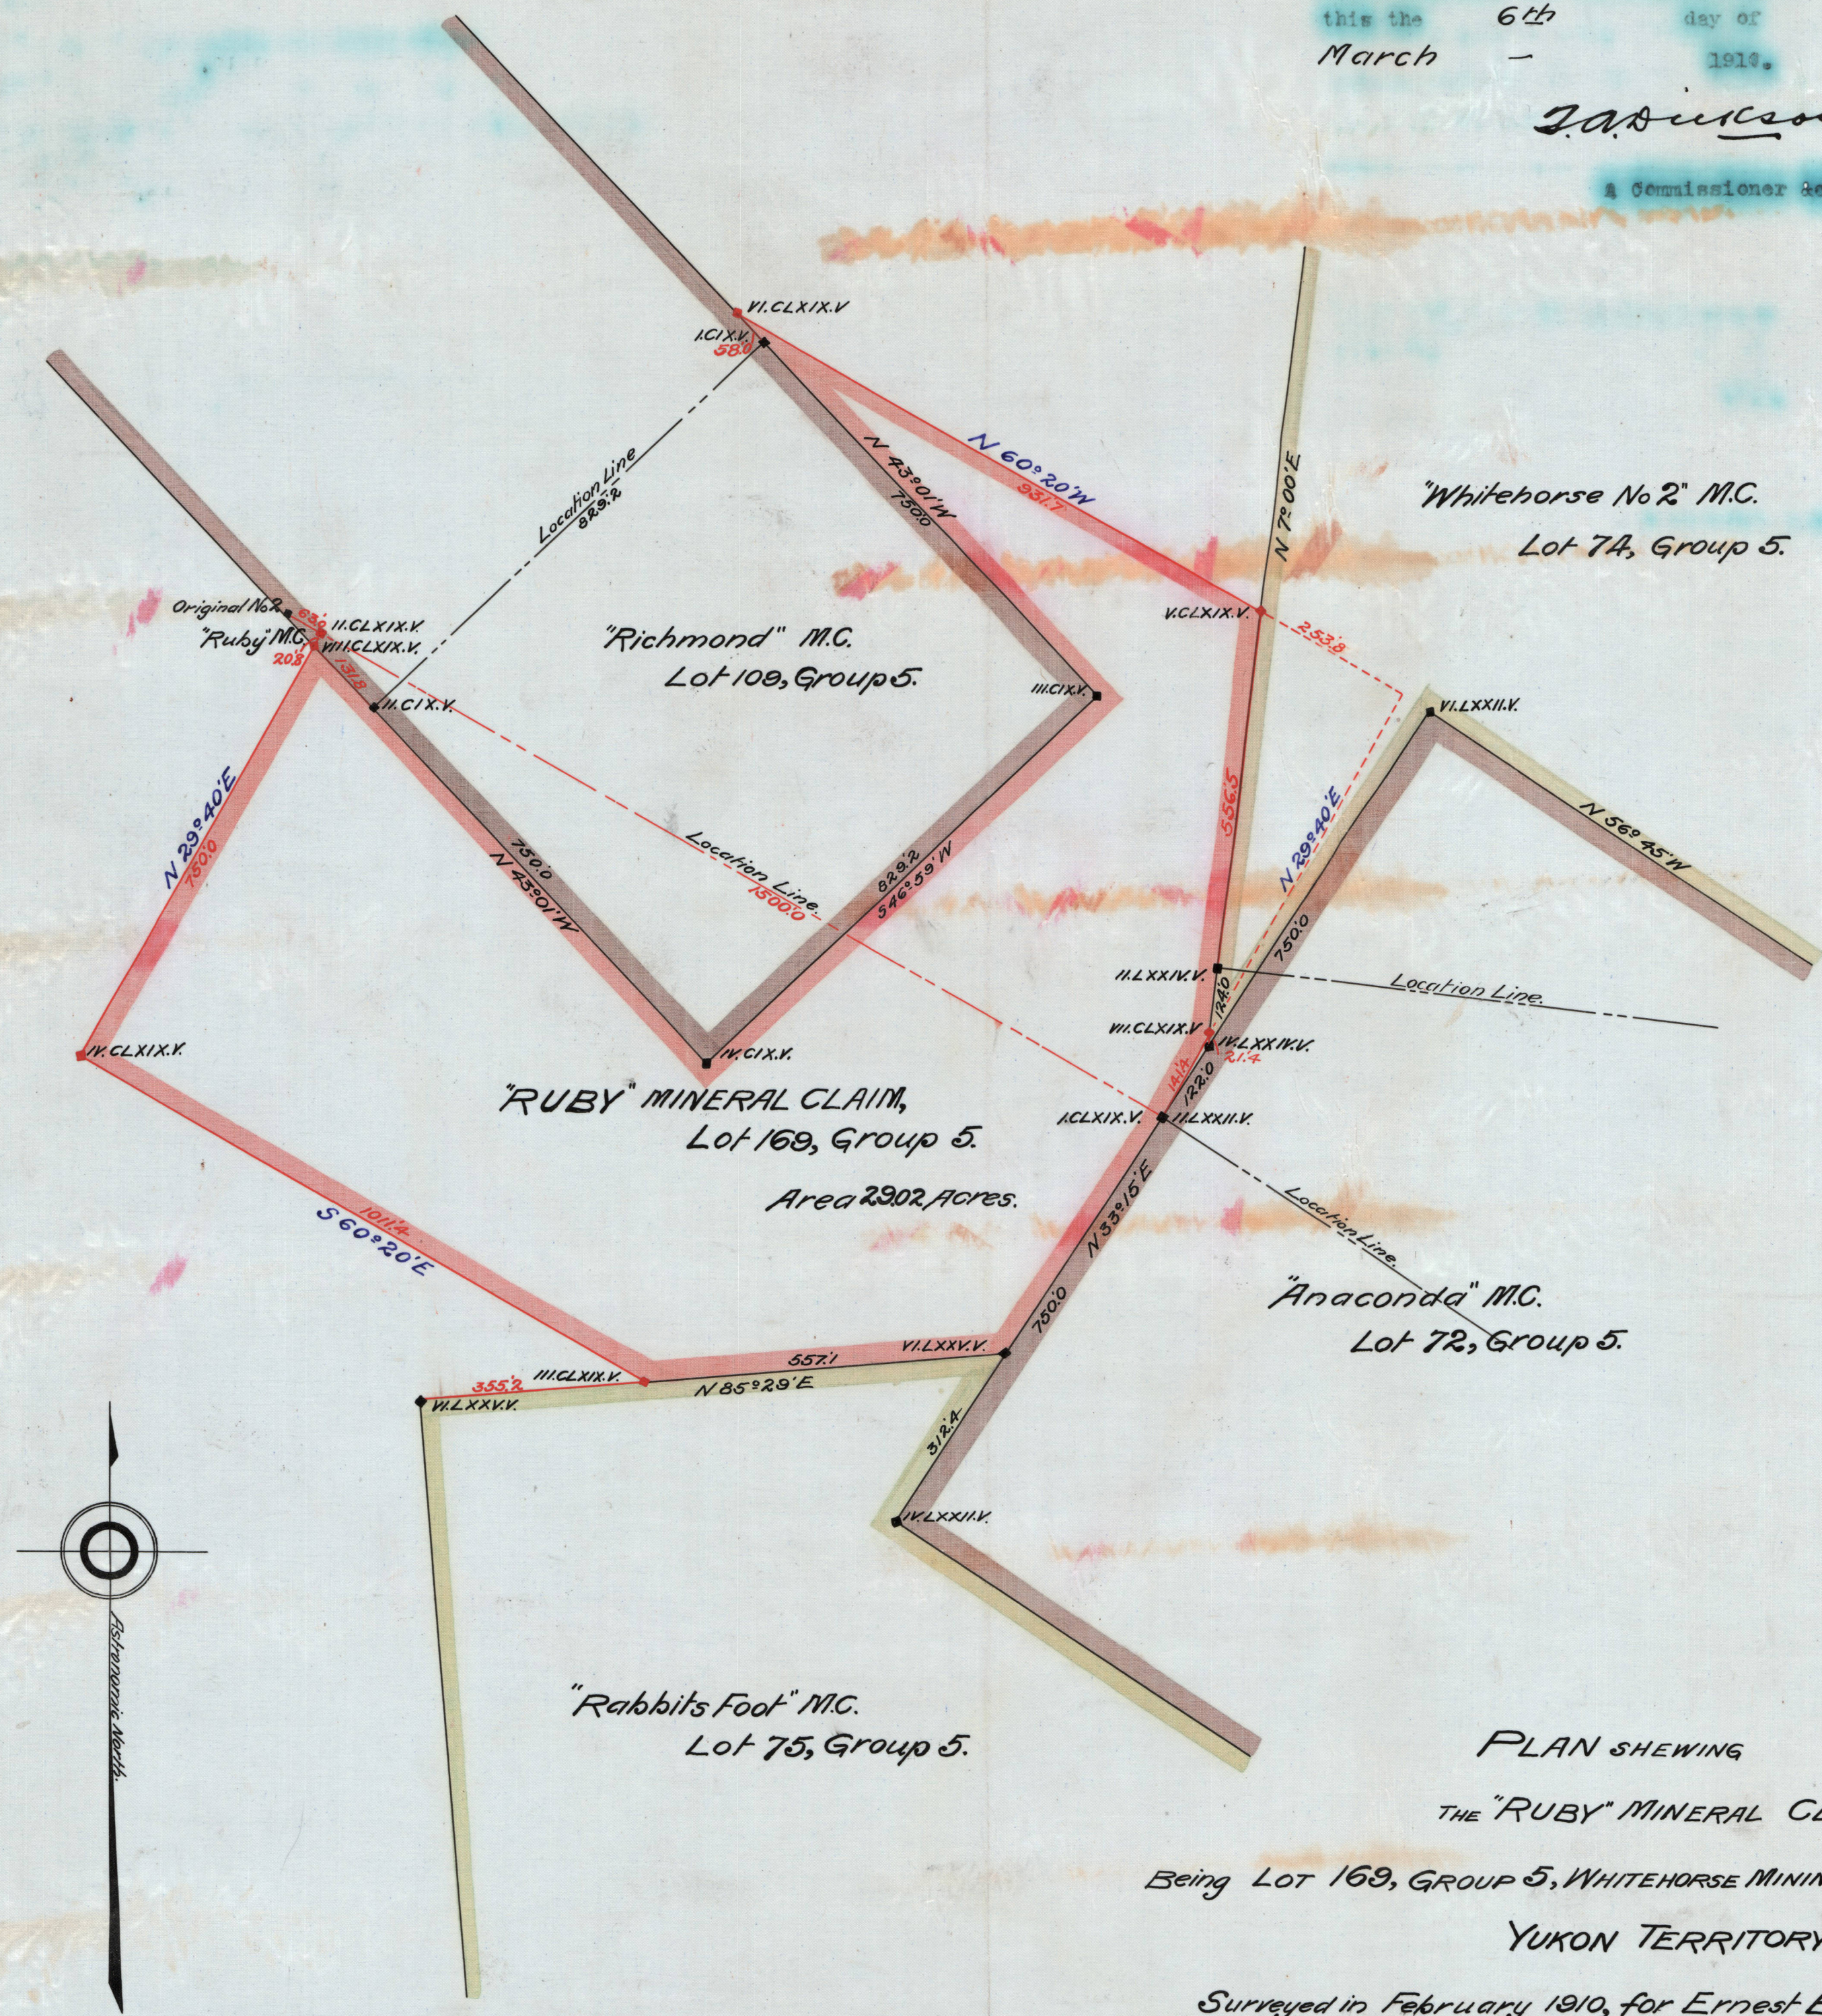

PLAN SHEWING
THE "RUBY" MINERAL CLAIM,
Being LOT 169, GROUP 5, WHITEHORSE MINING DIVISION,
YUKON TERRITORY
Surveyed in February 1910, for Ernest Burwash, Esq.,
By H.G. Dickson, D.L. Surveyor.

Examined & approved
May 31/10
Ernest Burwash
Dir. of Survey

Scale 200ft = 1 Inch.