

PLAN OF ROTHSAY MINERAL CLAIM

Lot 198 Group 5

Being a resurvey of Lot 148 Group 5
YUKON TERRITORY

Situate on and adjoining the East side of the Pueblo C.M.G.

Surveyed for D. Ross Esq.

Surveyed by N.A. Burwash D.L.S.


Feb. 1910

Scale - 200 ft. to lin.

2 4 0 0 5
CANADA LANDS SURVEYS RECORDS

FILED IN THE SURVEY OFFICE AT DAWSON
Y.T. THIS 30 DAY OF March 1910
UNDER PLAN NUMBER 985

C. MacPherson
DIRECTOR OF SURVEYS, Y.T.

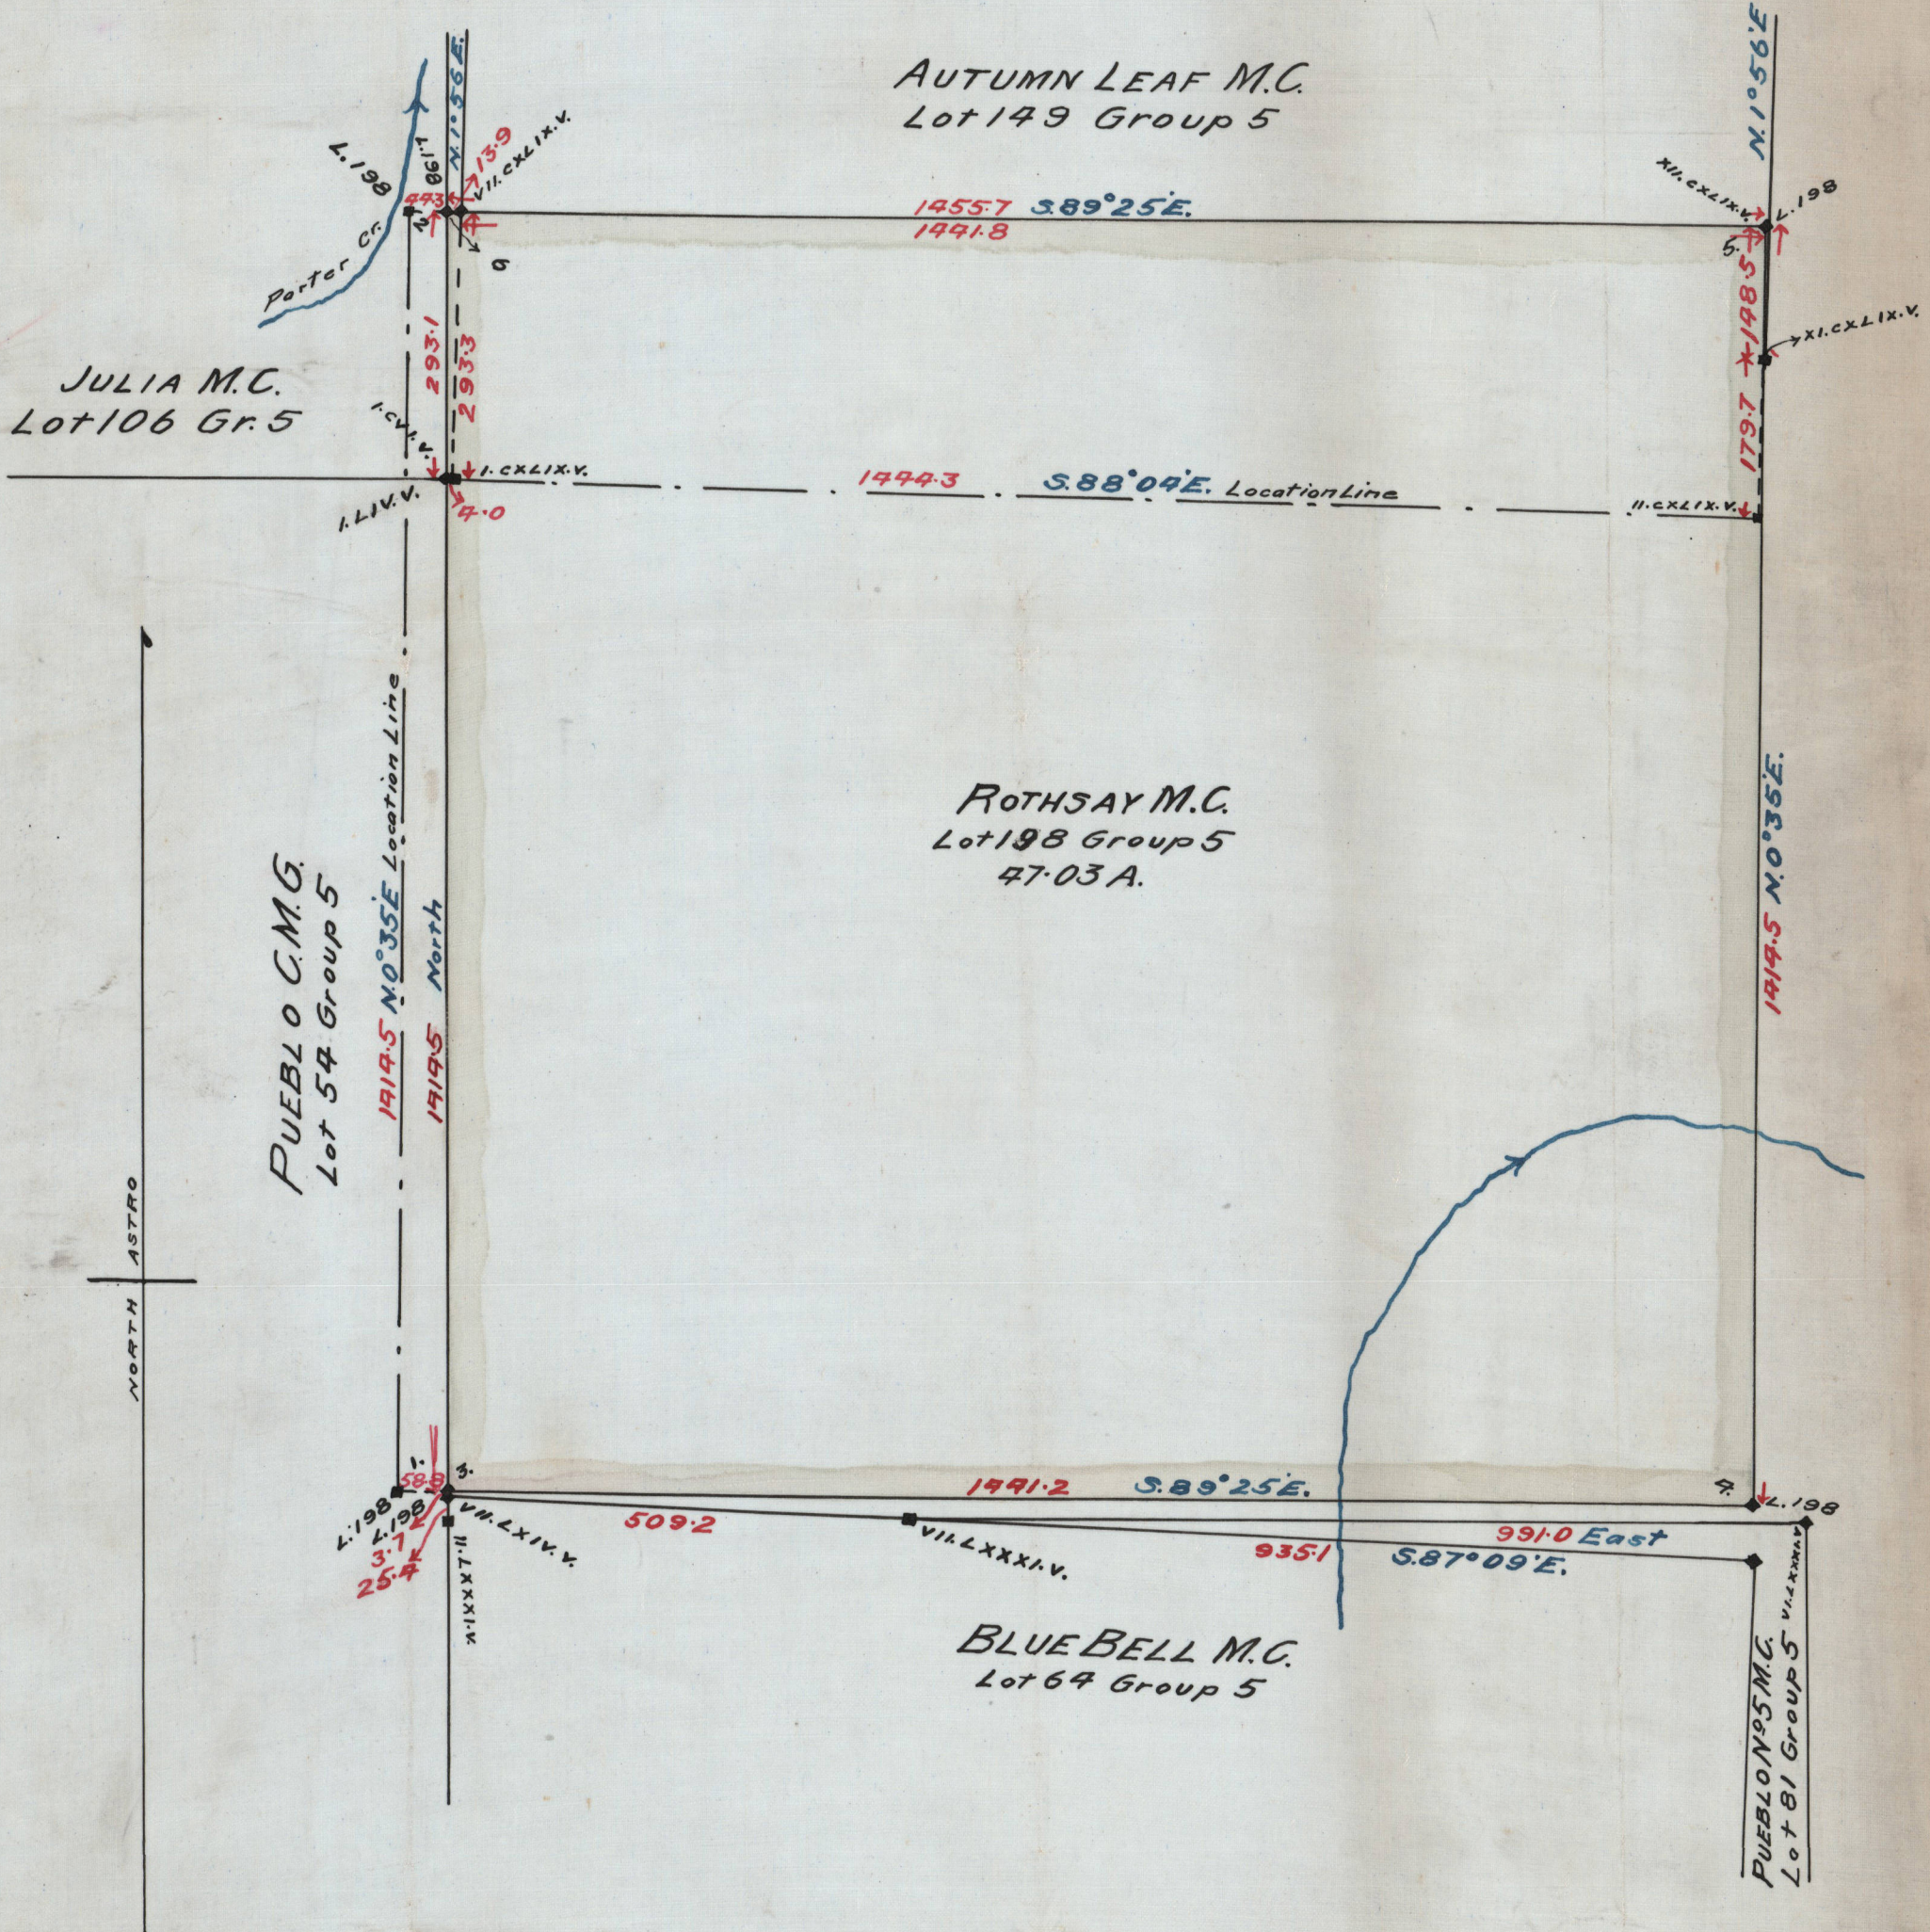

CANADA LANDS SURVEYS RECORDS

5 4 0 0 2
Date 4 JUNE 1968

NOTE

Surveyed lines and measured distances are in red.
Unsurveyed lines, calculated distances and bearings
and previous surveys are in black.
Bearings are astronomical and expressed in degrees and minutes.
Observed bearings are in blue.
Distances are in feet and tenths.
Monuments found on the ground are shown thus:
Wooden posts planted
Iron posts planted
The bearings of this survey are derived from those of Lot 59

I, Nathanael Alfred Burwash, of the Town
of Whitehorse, in the Yukon Territory,
Dominion Land Surveyor, make oath and say:—That I have, in my
own proper person, according to law and the instructions of the Surveyor
General, faithfully and correctly, executed the Survey shown by this
plan, and that the said
plan is correct and true, to the best of
my knowledge and belief—So help me God.

N.A. Burwash
D.L.S.

Sworn before me at

Examined and approved Whitehorse, this
March 30th 15th day of March
C. MacPherson
1910
Dir. of Surveys, Y.T.

M. Phelps
A. Comptroller, Sec.

2 4 0 0 5
CANADA LANDS SURVEYS RECORDS