

S-7720

PLAN 6R-2815

APPROVED OCTOBER 22, 1976

M. E. BROOKE

Asst. Examiner of Surveys

PLAN 6R-2815

RECORDED UNDER NO 241449

REGISTERED 25th Oct., 1976

W. ZAVERUCHA

D. LAND REGISTRAR

PART I - PART OF PARCEL
6427 NORTH EAST
COCHRANE

PLAN AND FIELD NOTES OF SURVEY OF

PART OF LOCATION RY 22

(BEING PART I, PLAN CR-1488)

SOUTH OF SINCLAIR ISLAND

FORT ALBANY AREA.

DISTRICT OF COCHRANE



D. S. DORLAND, O.L.S., 1976.

SCALE: 1 INCH = 200 FEET

CANADA LANDS SURVEYS RECORDS

60853

Date 20 AUG. 1976

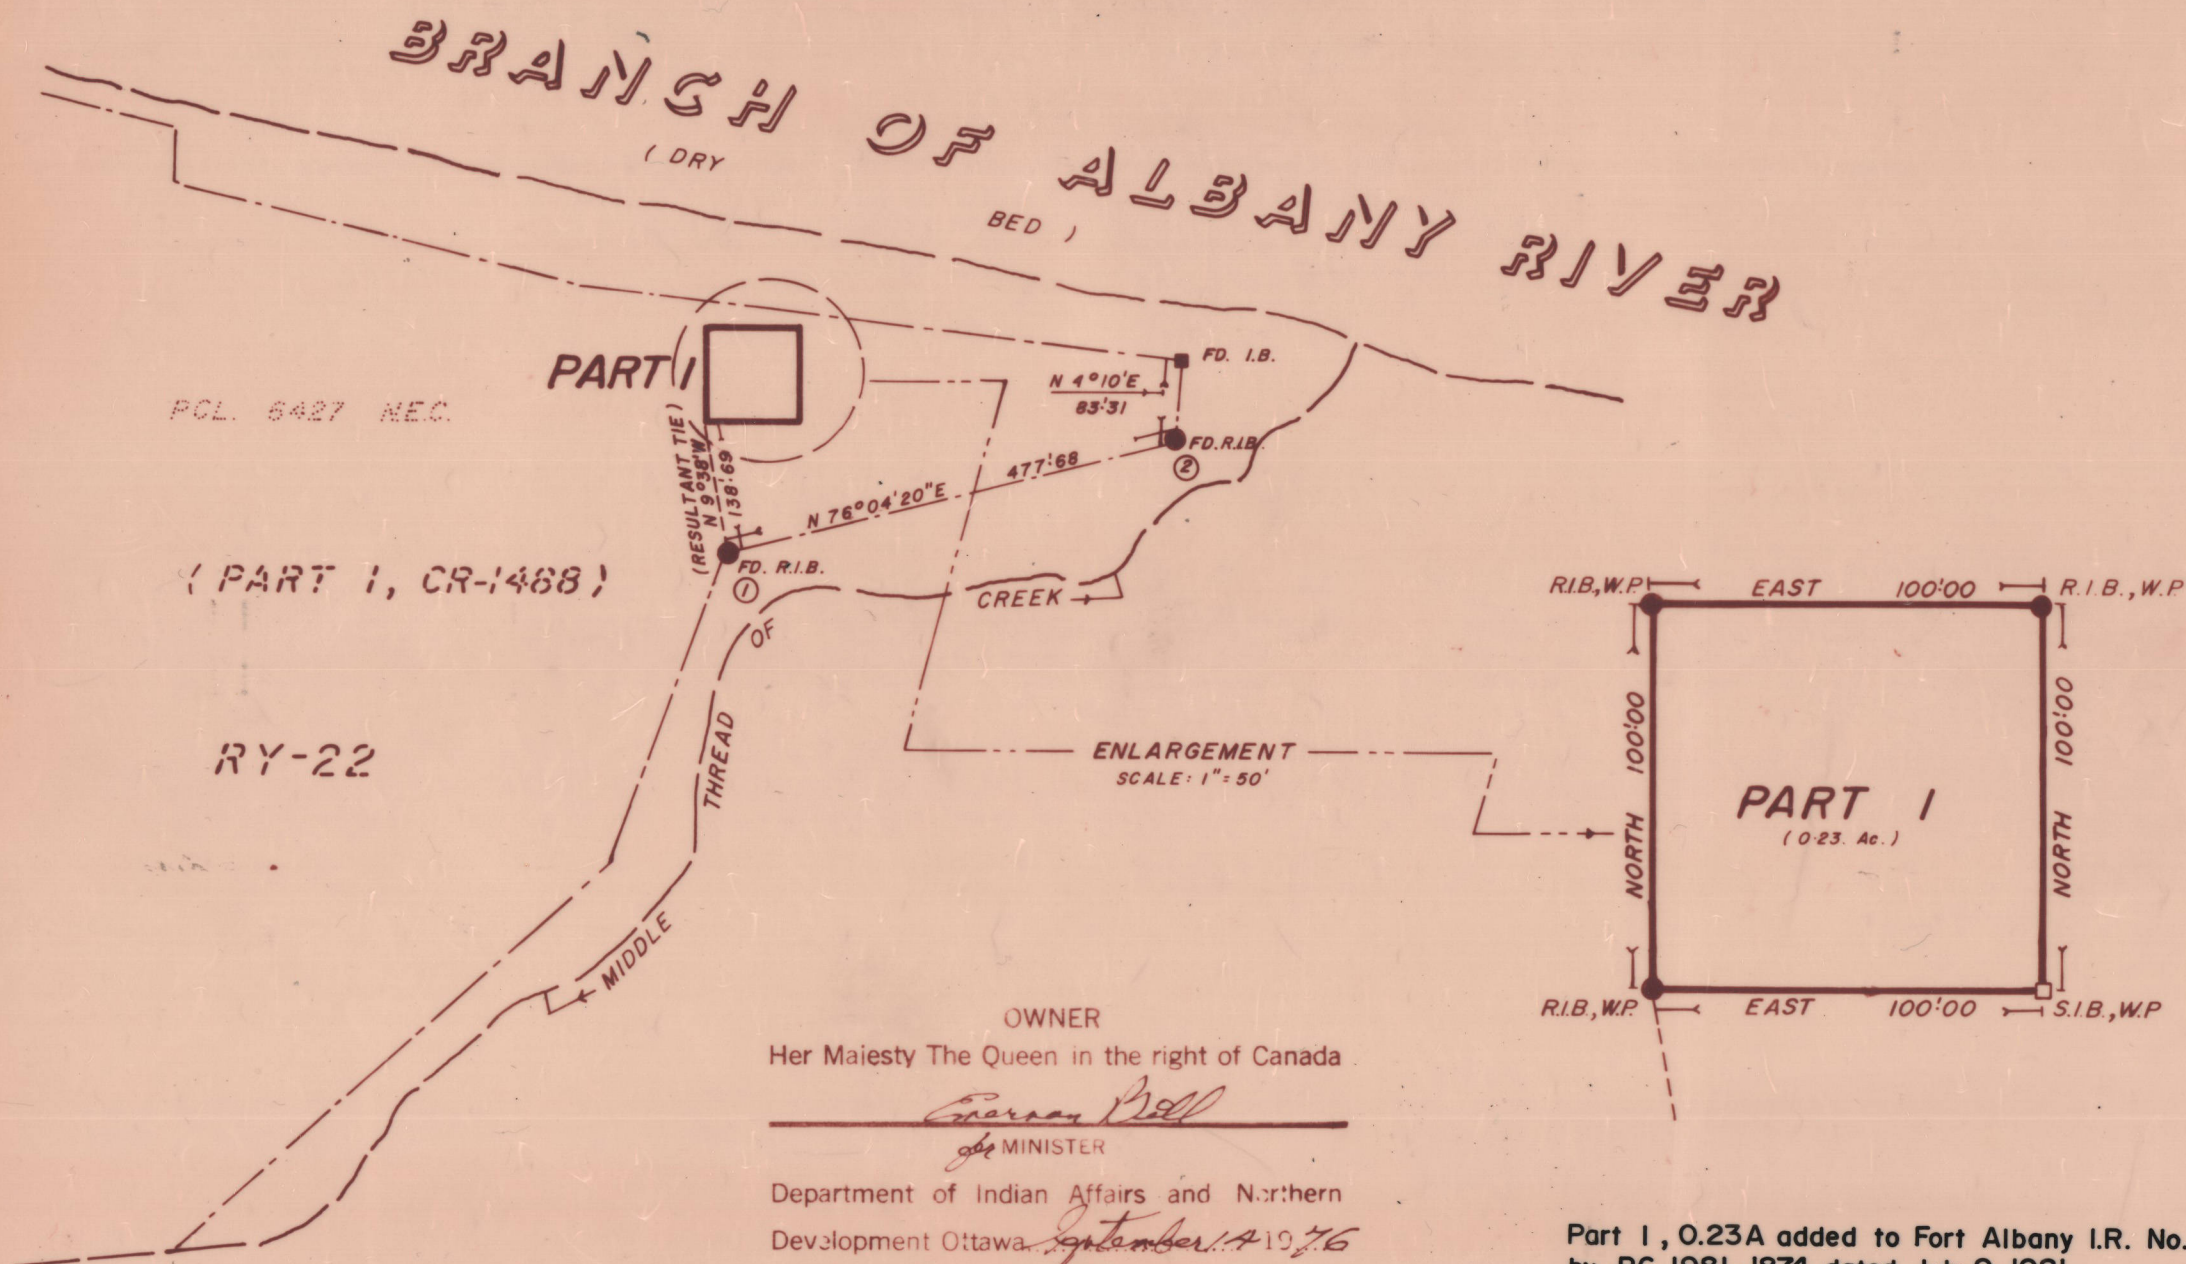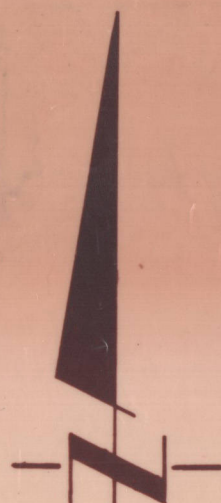


Department of Energy, Mines and Resources

Ottawa 16 September 76

W. V. Blackie
Acting Surveyor General

KEY PLAN

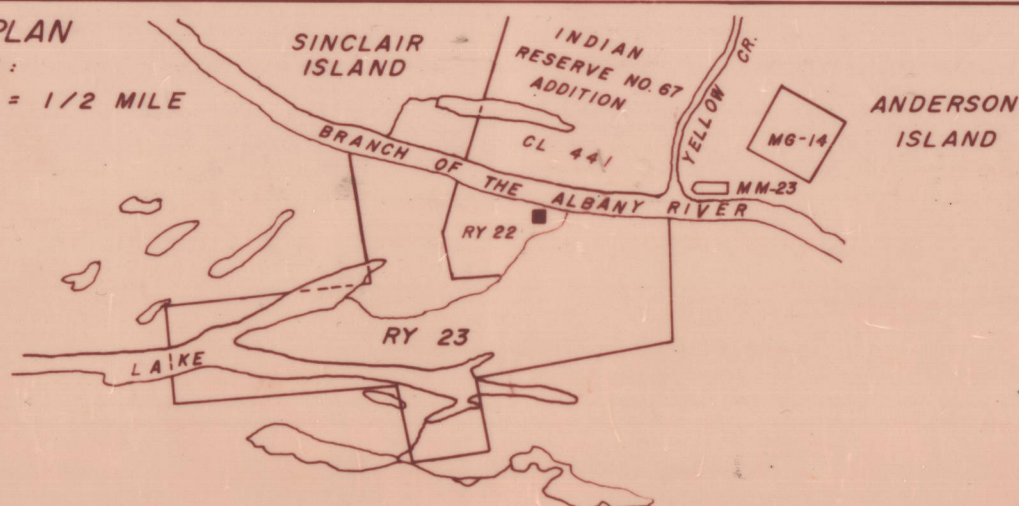SCALE:
1 INCH = 1/2 MILE

ALL HANGING LINES HAVE BEEN VERIFIED.

ALL MONUMENTS SHOWN HEREON OTHER THAN THOSE INDICATED AS FOUND (FD) ARE PLANTED IN CONFORMITY TO THE SURVEYS ACT AND RELEVANT REGULATIONS.

BEARINGS ARE ASTRONOMIC, DERIVED FROM THE COURSE BETWEEN ① AND ②, AS SHOWN HEREON, HAVING A BEARING OF N76°04'20"E IN ACCORDANCE WITH PLAN CR-1488.

LEGEND

STANDARD IRON BARS 1" SQ. X 48" L. PLANTED SHOWN: " "

SHORT STANDARD IRON BARS 1" SQ. X 24" L. PLANTED SHOWN: " "

IRON BARS 5/8" SQ. X 30" L. FOUND SHOWN: " "

IRON BARS 3/4" ROUND X 30" L. PLANTED SHOWN: " "

(M) or (Meas)
N.E.C.
(P) or (Plan)
(S&T.O.L.S.)
FD.
W.P.

DENOTES MEASURED
DENOTES NORTH EAST COCHRANE.
DENOTES REGISTERED PLAN
DENOTES SIMPSON AND TAYLOR LIMITED
DENOTES FOUND
DENOTES WOOD MARKER POST PLANTED

S.I.B.
S.S.I.B.
FD. I.B.
R.I.B.

I HEREBY CERTIFY:

1. THAT THIS SURVEY AND PLAN ARE CORRECT AND IN ACCORDANCE WITH THE SURVEYS ACT AND THE LAND TITLES ACT AND THE REGULATIONS MADE THEREUNDER,
2. THAT I WAS PRESENT AT AND DID PERSONALLY SUPERVISE THE SURVEY REPRESENTED BY THIS PLAN,
3. THAT THIS PLAN CONTAINS A TRUE COPY OF THE FIELD NOTES OF SURVEY,
4. THAT THE SURVEY WAS COMPLETED ON THE 23RD DAY OF JUNE, 1976.

DATED: 20 TH JULY 1976, NORTH BAY, ONTARIO.

D. S. Dorland

D. S. DORLAND
ONTARIO LAND SURVEYOR
For: SIMPSON AND TAYLOR LIMITED
ONTARIO LAND SURVEYORS

FIELD: D.D., R.M.

OFFICE: D.D.

CLIENT: O.N.C.

WORK ORDER
N°

7340