


TRAVERSE TABLE					CURVE DATA									
FROM	TO	BEARING	DISTANCE	REMARKS	LOT	RADIUS	ARC	CHORD	CHORD BEARING	LOT	RADIUS	ARC	CHORD	CHORD BEARING
Sta. 19	Sta. 16	208° 23' 40"	167.722	2 x 50 cm. round bars	2	123.800	67.650	66.812	105° 40' 08"	25	197.101	75.877	75.409	287° 21' 58"
Sta. 16	Sta. 17	208° 23' 40"	174.951	"	ROAD	123.800	15.412	15.402	124° 53' 23"	26	197.101	30.000	29.971	271° 58' 38"
Sta. 17	Sta. 12	185° 00' 10"	200.006	"	3	123.800	40.025	39.851	137° 43' 06"	27	81.492	70.504	68.326	242° 49' 54"
Sta. 12	Sta. 18	95° 00' 10"	174.997	"	6	123.800	82.156	80.656	165° 59' 30"	28	81.492	47.000	46.351	201° 31' 26"
Sta. 12	Sta. 13	275° 00' 10"	260.926	"	8	91.902	31.357	31.205	104° 46' 39"	31	71.902	72.942	69.854	335° 56' 21"
Sta. 13	Sta. 14	05° 00' 05"	375.541	"	9	91.902	36.000	35.770	125° 46' 27"	32	71.902	40.000	39.486	290° 56' 24"
Sta. 14	Sta. 15	87° 37' 00"	229.499	"	10	91.902	36.000	35.770	148° 13' 05"	35	210.900	86.102	85.505	196° 41' 55"
Sta. 15	Sta. 16	118° 23' 40"	112.003	"	11	91.902	41.000	40.661	172° 13' 15"	ROAD	190.900	49.586	49.447	200° 57' 13"
Sta. 12	Sta. 11	185° 00' 10"	141.938	c.c.	15	101.492	5.000	4.999	186° 24' 46"	36	190.900	28.350	28.324	189° 15' 23"
					16	101.492	42.342	42.036	199° 46' 34"	39	103.800	92.905	89.834	339° 21' 43"
					17	101.492	40.000	39.742	223° 01' 07"	40	103.800	46.054	45.677	301° 00' 38"
					18	101.492	40.000	39.742	245° 36' 00"	ROAD	103.800	16.536	16.518	283° 44' 11"
					19	101.492	19.000	18.972	262° 15' 13"	43	103.800	16.592	16.574	274° 35' 37"
					20	217.101	20.000	19.995	270° 15' 21"					
					21	217.101	51.620	51.499	279° 42' 24"					
					22	217.101	45.000	44.919	292° 27' 23"					

THEOR. N.E. 1/4 SEC. 29-56-3-4

UNIPOUHEOS I. R. No 121
PLANS 1315, 286 & No 121
DETAIL A
SCALE 1:1000
663 (C.L.S.R.)

THEOR. N.W. 1/4 SEC. 28-56-3-4

THEOR. SW 1/4 SEC. 28-56-3-4

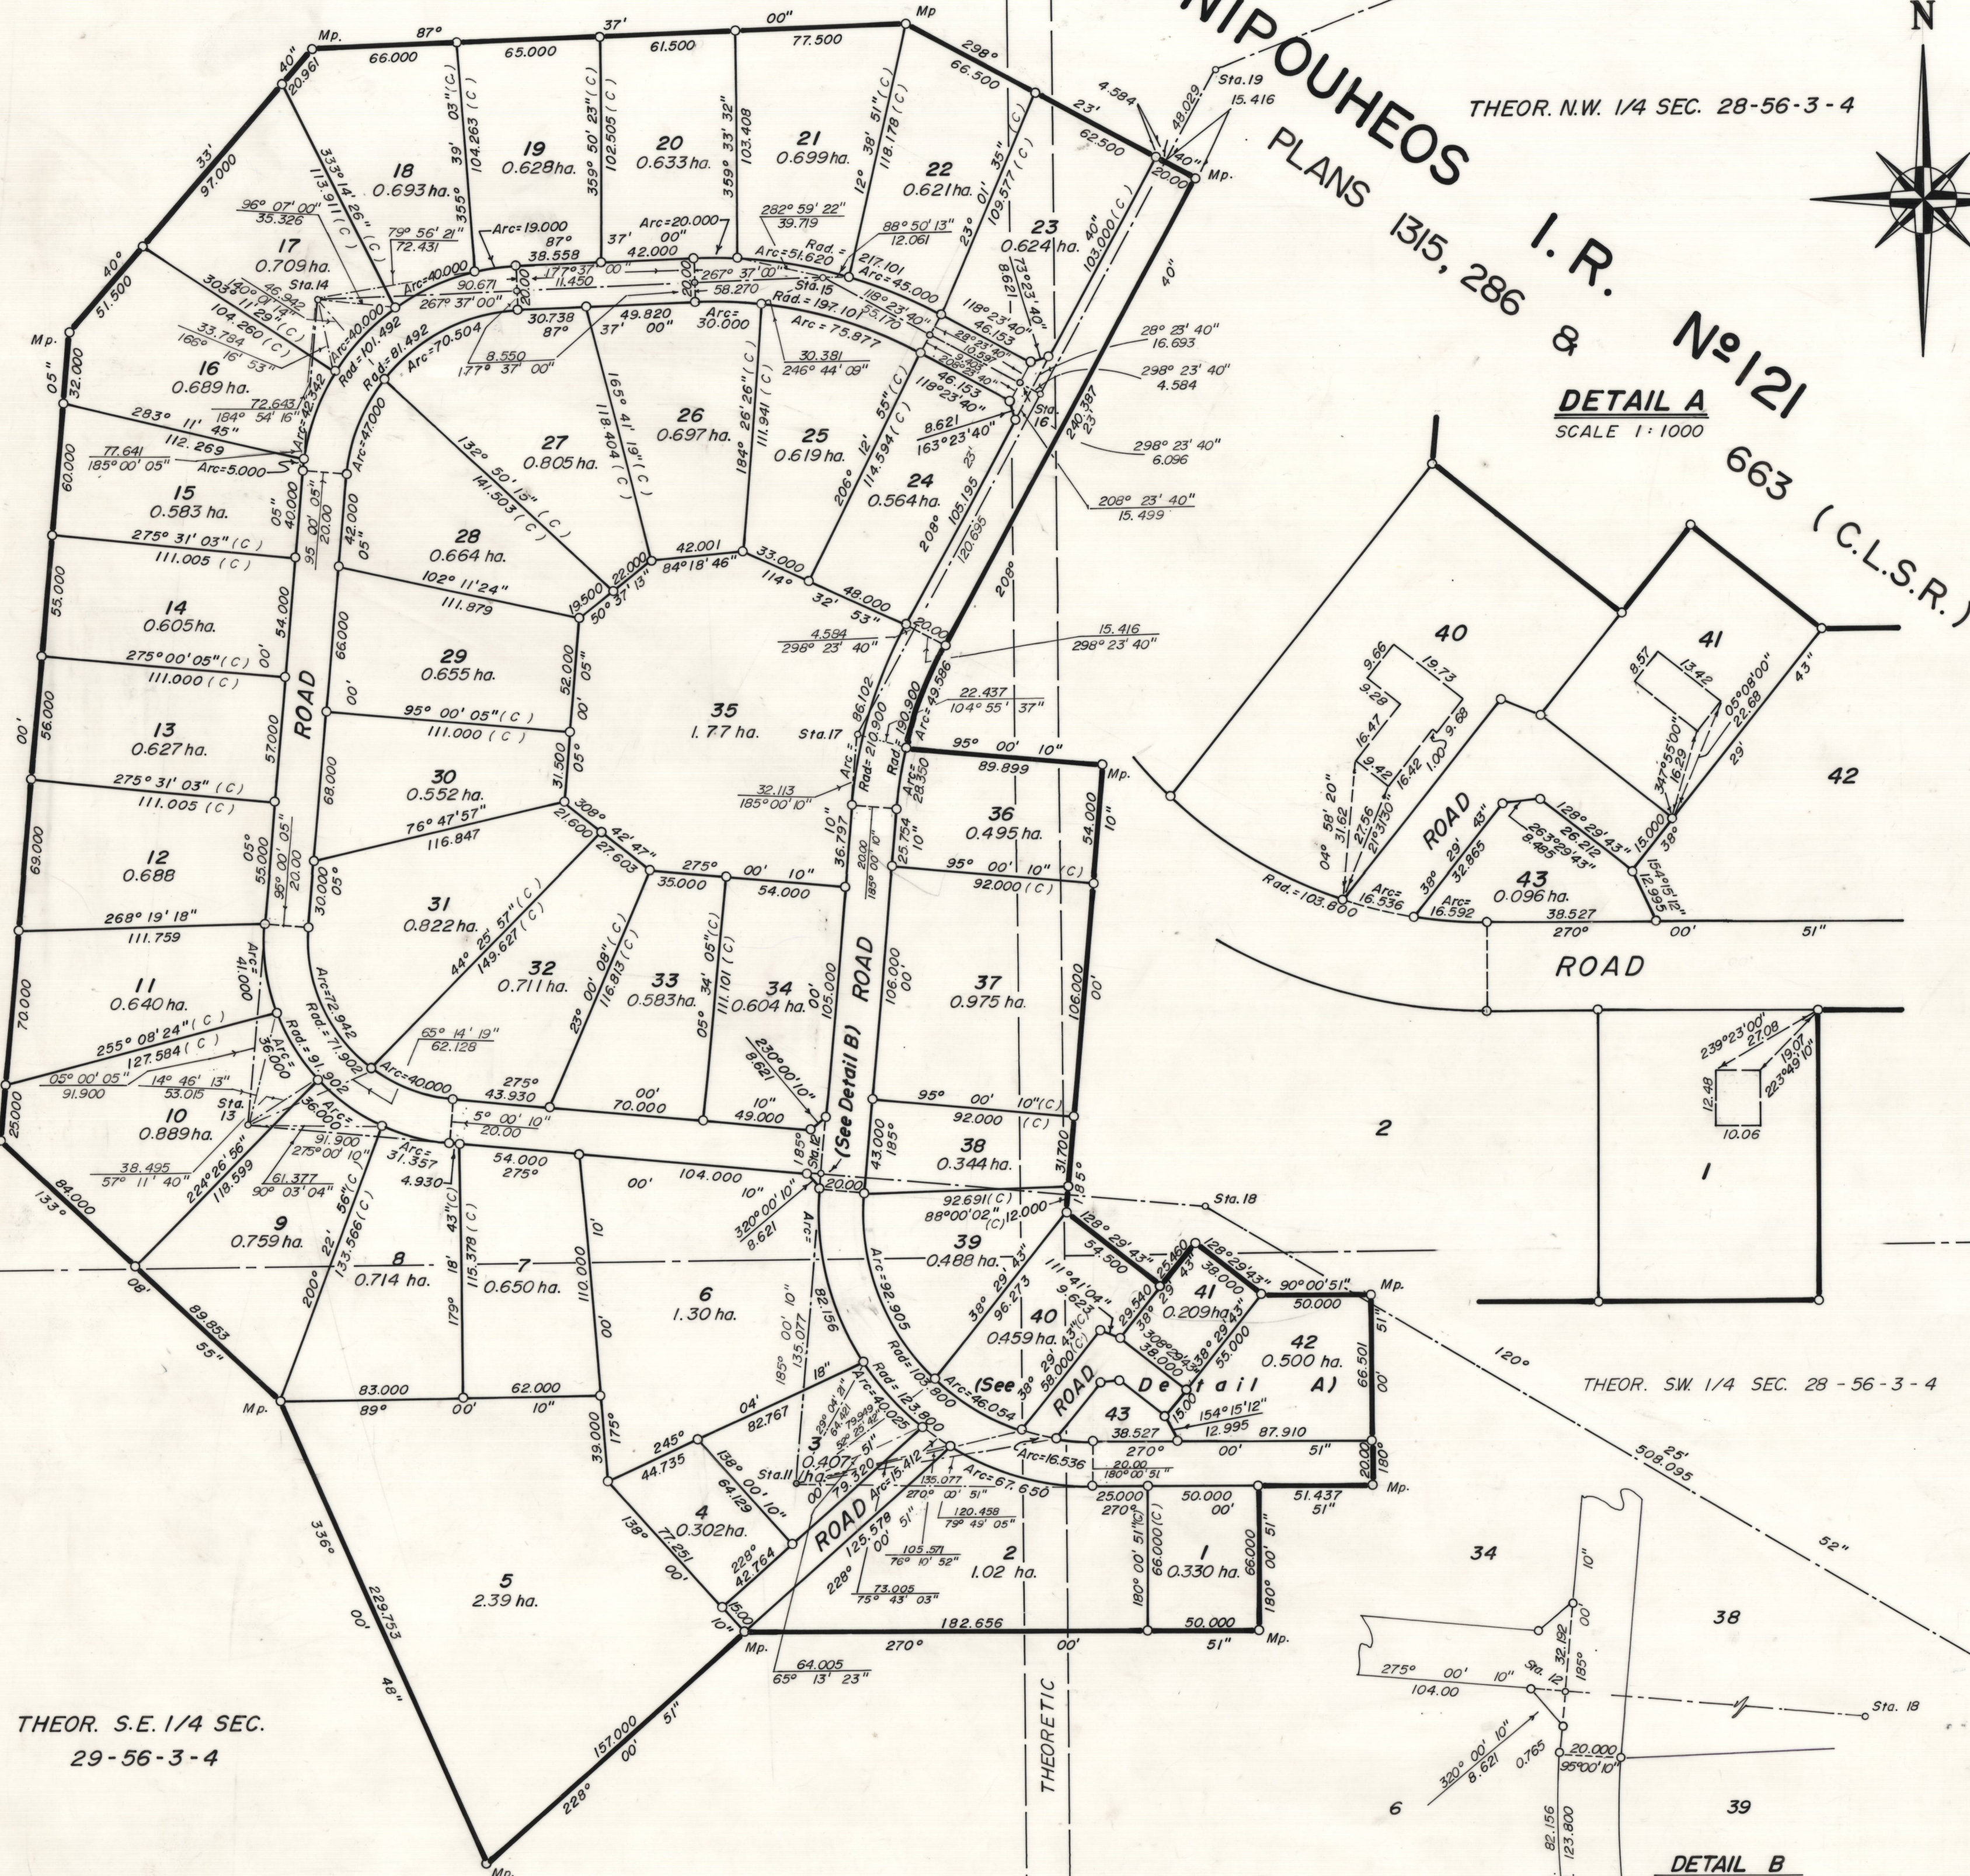

THEOR. S.E. 1/4 SEC.
29-56-3-4

DETAIL B
NOT TO SCALE

A Copy of this plan is deposited
in the Land Titles Office
at Edmonton as 822 2377.

CANADA LANDS SURVEYS RECORDS
6 8 2 8 8
Date 24 AUG 1982

PLAN AND FIELD NOTES
OF SURVEY OF
LOTS 1 TO 43 AND ROADS
FROG LAKE SUBDIVISION
WITHIN THE
**UNIPOUHEOS INDIAN RESERVE
NO. 121**
IN PROJECTED SECTIONS 28 AND 29
TOWNSHIP 56, RANGE 3, W. 4th M.
PROVINCE OF ALBERTA
SCALE 1:2000

THIS SURVEY WAS EXECUTED DURING THE PERIOD OF
JANUARY 1 AND FEBRUARY 25, 1982 BY
ROY LESLIE DEVLIN, C.L.S.

LEGEND:
Bearings are astronomic and derived from the bearing 177° 54' 12"
of the line between (R18 - R19) as shown on plan C.L.S.R.
58773 (L.T.O. 762-1048) and, according to that plan, are referred
to the meridian through the centre of Twp. 56, Rge. 3, W. 4th M.
Distances are in metres and decimals thereof.
All posts placed in the course of this survey are marked with the
Lot numbers and "R" for Road, where applicable.
Theoretic Section lines projected by scaling from existing plans.
2.0m. long Marker Posts placed 0.3m. South of posts where indicated.
All lot corner cut offs are 6.096 m.
Total Area of Roads within the subdivision is 3.73 ha.

Old pattern Iron Post found is shown thus
Alberta Statutory Iron Post planted is shown thus
Traverse line and stations are shown thus
Lands dealt with by this plan bounded thus
Building shown thus
Marker Post indicated thus
Theor. denotes Theoretic.
Rad. denotes Radius.

I, Roy Leslie Devlin, of the City of Edmonton, Canada Lands Surveyor,
make oath and say that I have in my own proper person, according to
law and the instructions of the Surveyor General of Canada Lands,
faithfully and correctly executed the survey shown by this plan and
field notes, and that the said plan and field notes are correct and
true to the best of my knowledge and belief.
SO HELP ME GOD.

Sworn before me at the
City of Edmonton in the
Province of Alberta, this
12th day of March, 1982.

C.L. Reburn
C.L. Reburn, a Commissioner for
Oaths in and for the Province of
Alberta. (Exp. Date: 84 11 26)

Department of Indian Affairs and Northern Development
Edmonton AUGUST 16TH 1982
Re: Section 43 Canada Lands Surveys Act
This survey and plan are satisfactory
W.B. Shull
For Minister

Department of Energy, Mines and Resources
Ottawa 23 August 1982
Re: Section 43 Canada Lands Surveys Act
Confirmed
W.V. Backli
Surveyor General

McELHANNEY SURVEYING &
ENGINEERING LIMITED
138, 14315-118th AVENUE
EDMONTON, ALBERTA. File: 163198

Examined by A.A./M.W.B. MAY 17, 1982. O.A. C.B.
Item 34-B1 Alta. May 21/82
MPLM 17/1/83