


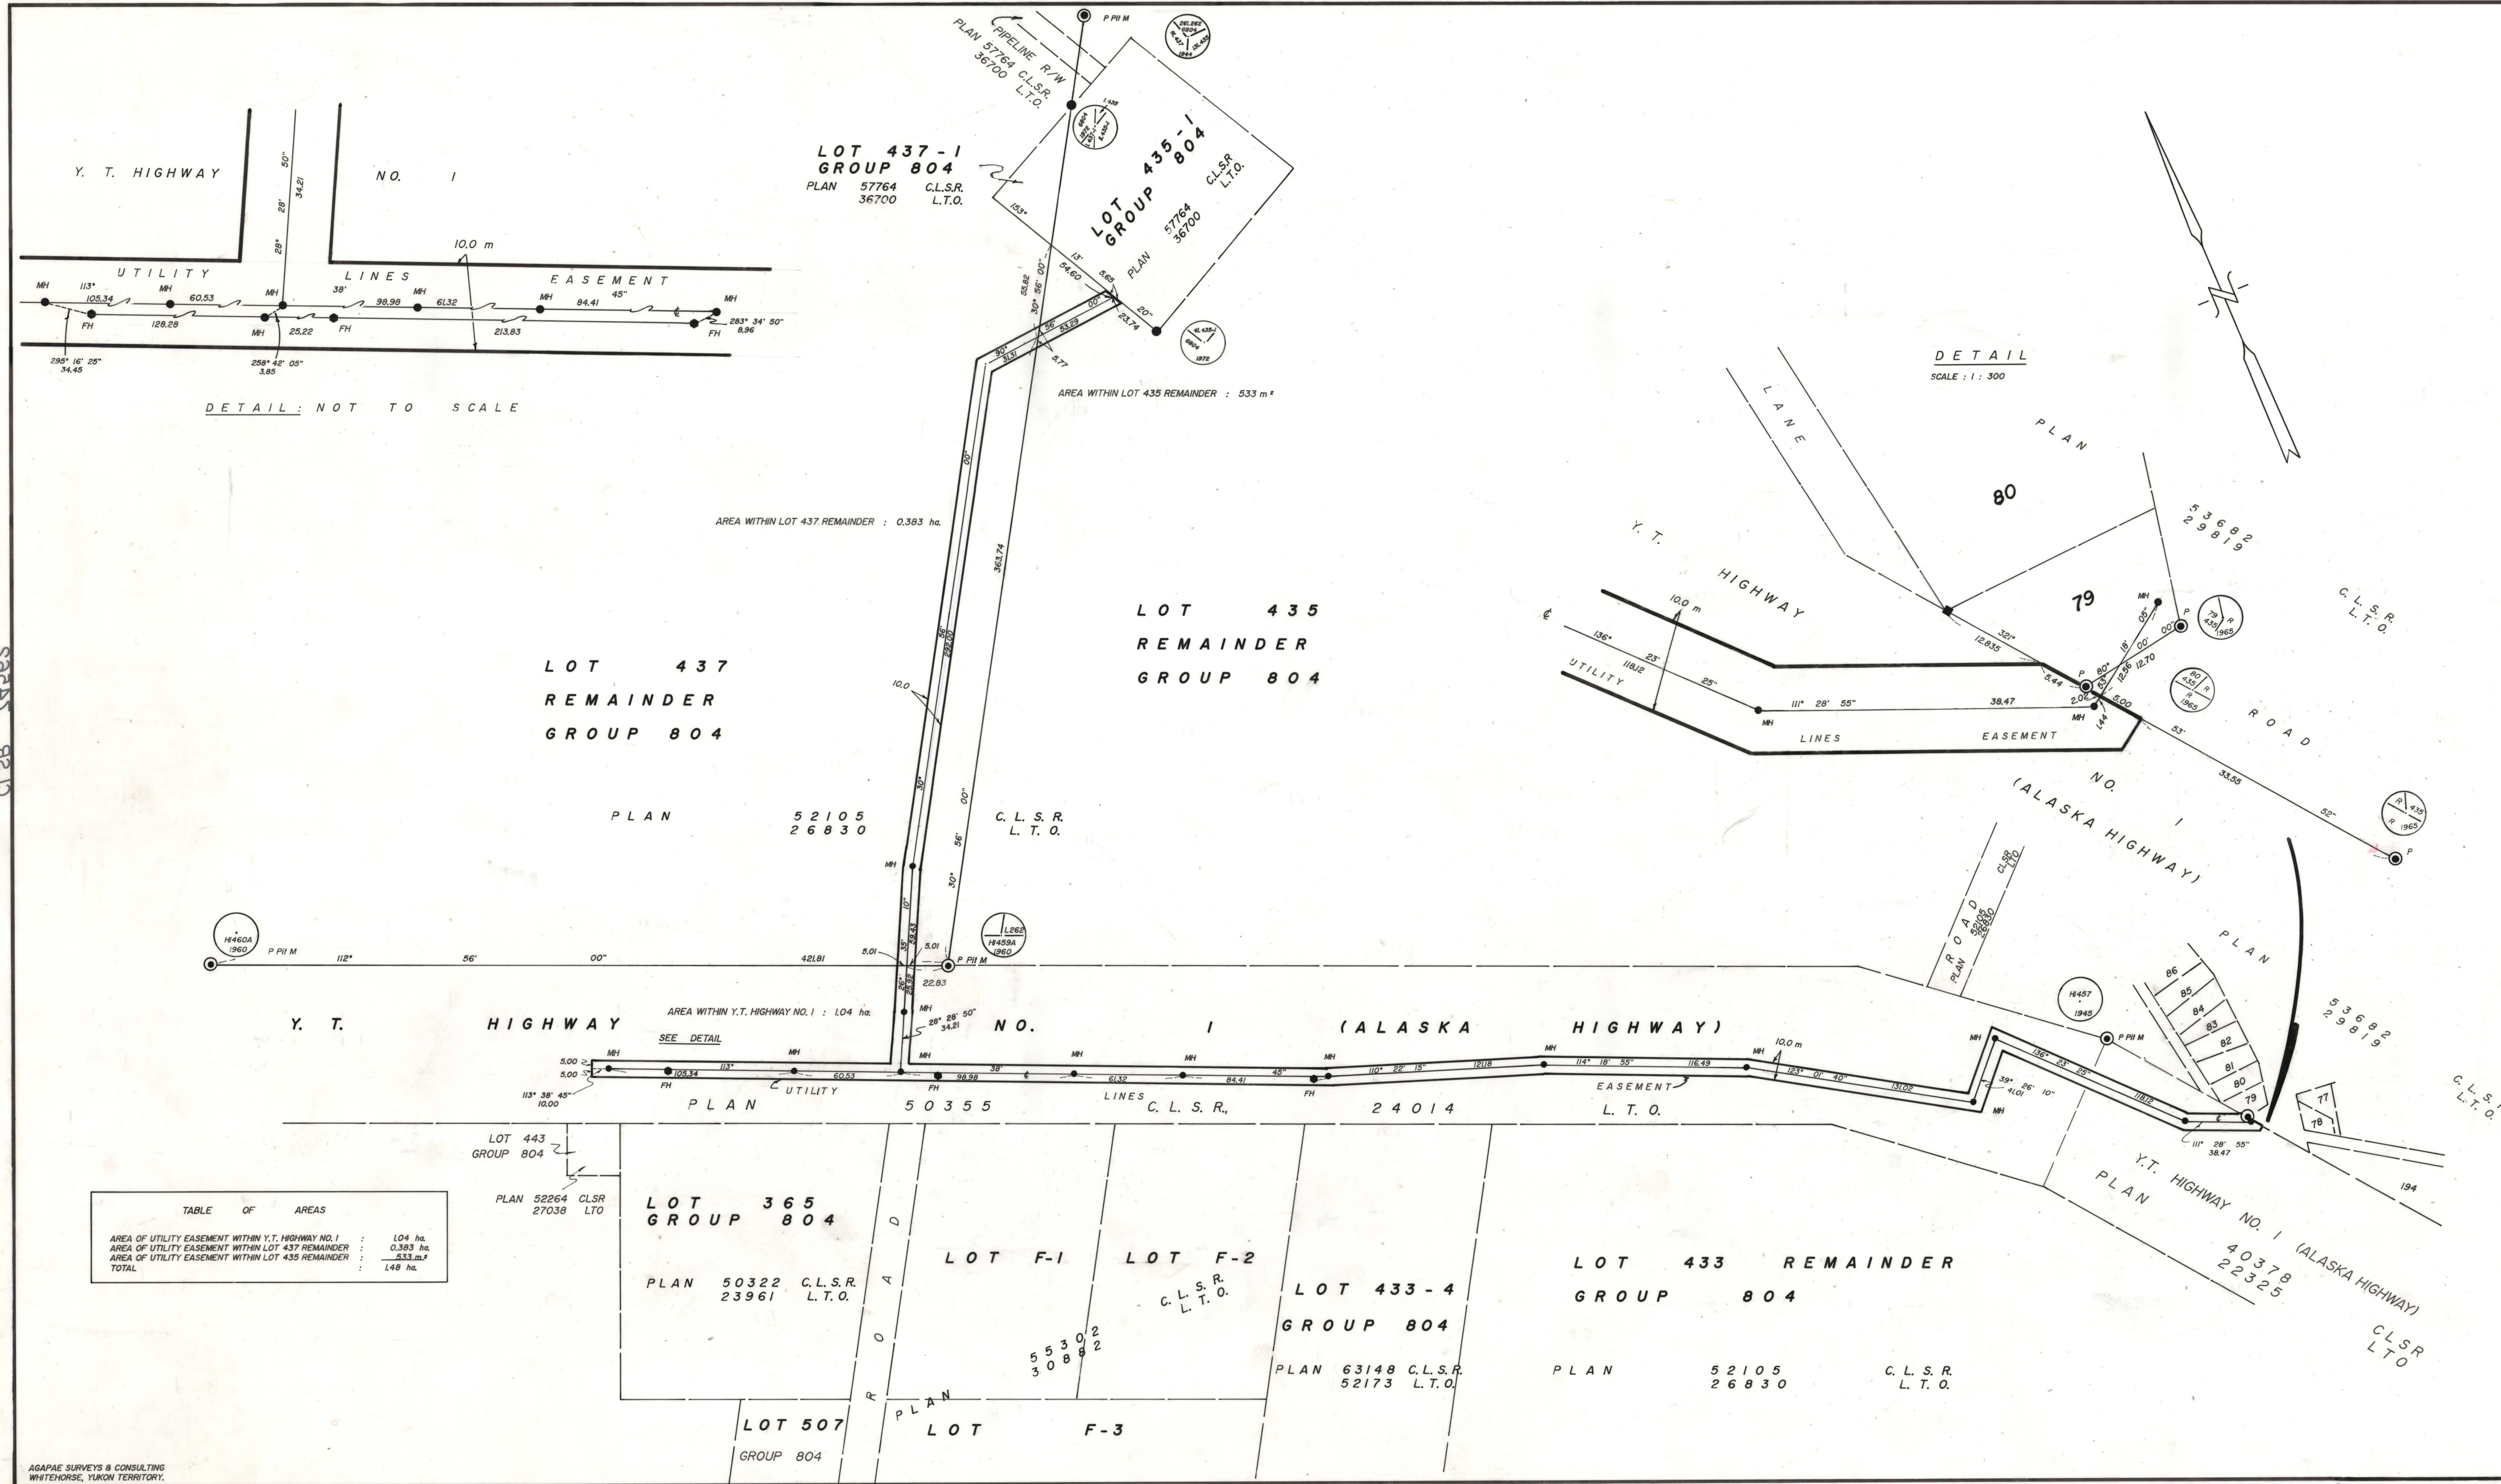

CANADA LANDS SURVEYS RECORDS				
7	4	5	6	2
AUGUST	28			1992


A copy of this plan is filed in the
Land Titles Office at Whitehorse, YT
as 92-III on September 04, 1992

EXPLANATORY PLAN OF
UTILITY LINES EASEMENT

THROUGH
Y.T. HIGHWAY NO. 1 (ALASKA HIGHWAY)
RELOCATION PLAN 50355 CLSR, 24014 LTO,
Y.T. HIGHWAY NO. 1 (ALASKA HIGHWAY)
PLAN 40378 CLSR, 22325 LTO,
LOT 437 REMAINDER, PLAN 52105 CLSR, 26830 LTO,
LOT 435 REMAINDER, PLAN 52105 CLSR, 26830 LTO

CITY OF WHITEHORSE
YUKON TERRITORY.

SCALE: 1:1500

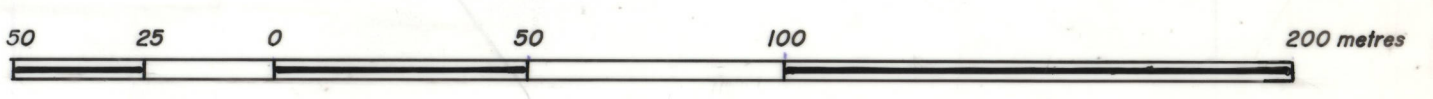

LEGEND:

- Bearings are astronomic derived from the stated bearing of 112° 56' of the line between
DLS Standard post marked "H460A, 1960" and DLS Standard post marked "H459A, L262,
1960" as shown on plan 50355 CLSR, 24014 LTO, and according to that plan are
referred to the meridian through monument H443 of the Alaska Highway plan 40378 CLSR.
- CLSR or DLS Standard posts found shown thus: ● P
- CLSR '69 posts found shown thus: ●
- Old Pattern Iron Post found shown thus: ■
- Manhole covers shown thus: ● MH
- Fire hydrants shown thus: ● FH
- Lands dealt with by this plan bounded thus: —
- EASEMENT IS 10 m WIDE, 5.0 m ON EACH SIDE OF CENTRE LINE AS SHOWN.

PREPARED BY A. P. DUPUIS, CLS
CERTIFIED CORRECT:

André Dupuis, CLS
NOVEMBER 1, 1991
WHITEHORSE, YUKON TERRITORY.

TABLE OF AREAS	
AREA OF UTILITY EASEMENT WITHIN Y.T. HIGHWAY NO. 1	1.04 ha.
AREA OF UTILITY EASEMENT WITHIN LOT 437 REMAINDER	0.383 ha.
AREA OF UTILITY EASEMENT WITHIN LOT 435 REMAINDER	533 m²
TOTAL	1.48 ha.

Energy, Mines and Resources Canada
Whitehorse, YT September 02, 1992
Re: Section 31 Canada Lands Surveys Act
Approved
COH
for Surveyor General